


FILE LOCATION: C:\Users\ADK\OneDrive\Documents\Projects\41044-Surplus ADA Property Exhibits\81-41044-Surplus 2.dwg TAB NAME: Initial Site Plan USER: bwarren SAVED: 9/1/2016 1:55 PM PLOTTED: 1/13/2017 10:14 AM

PROPERTY DESCRIPTION:
LOCATED WEST OF THE INTERSECTION OF LANE STREET AND U. S. HIGHWAY 85, KANNOPOLIS, NORTH CAROLINA. THIS PROPERTY HAS 910 FEET OF FRONTAGE ON HIGHWAY 85, AND IS ADJACENT TO QUIK TRIP #1044.
CONTAINS 869,103 SQUARE FEET OR 19.9519 ACRES MORE OR LESS.

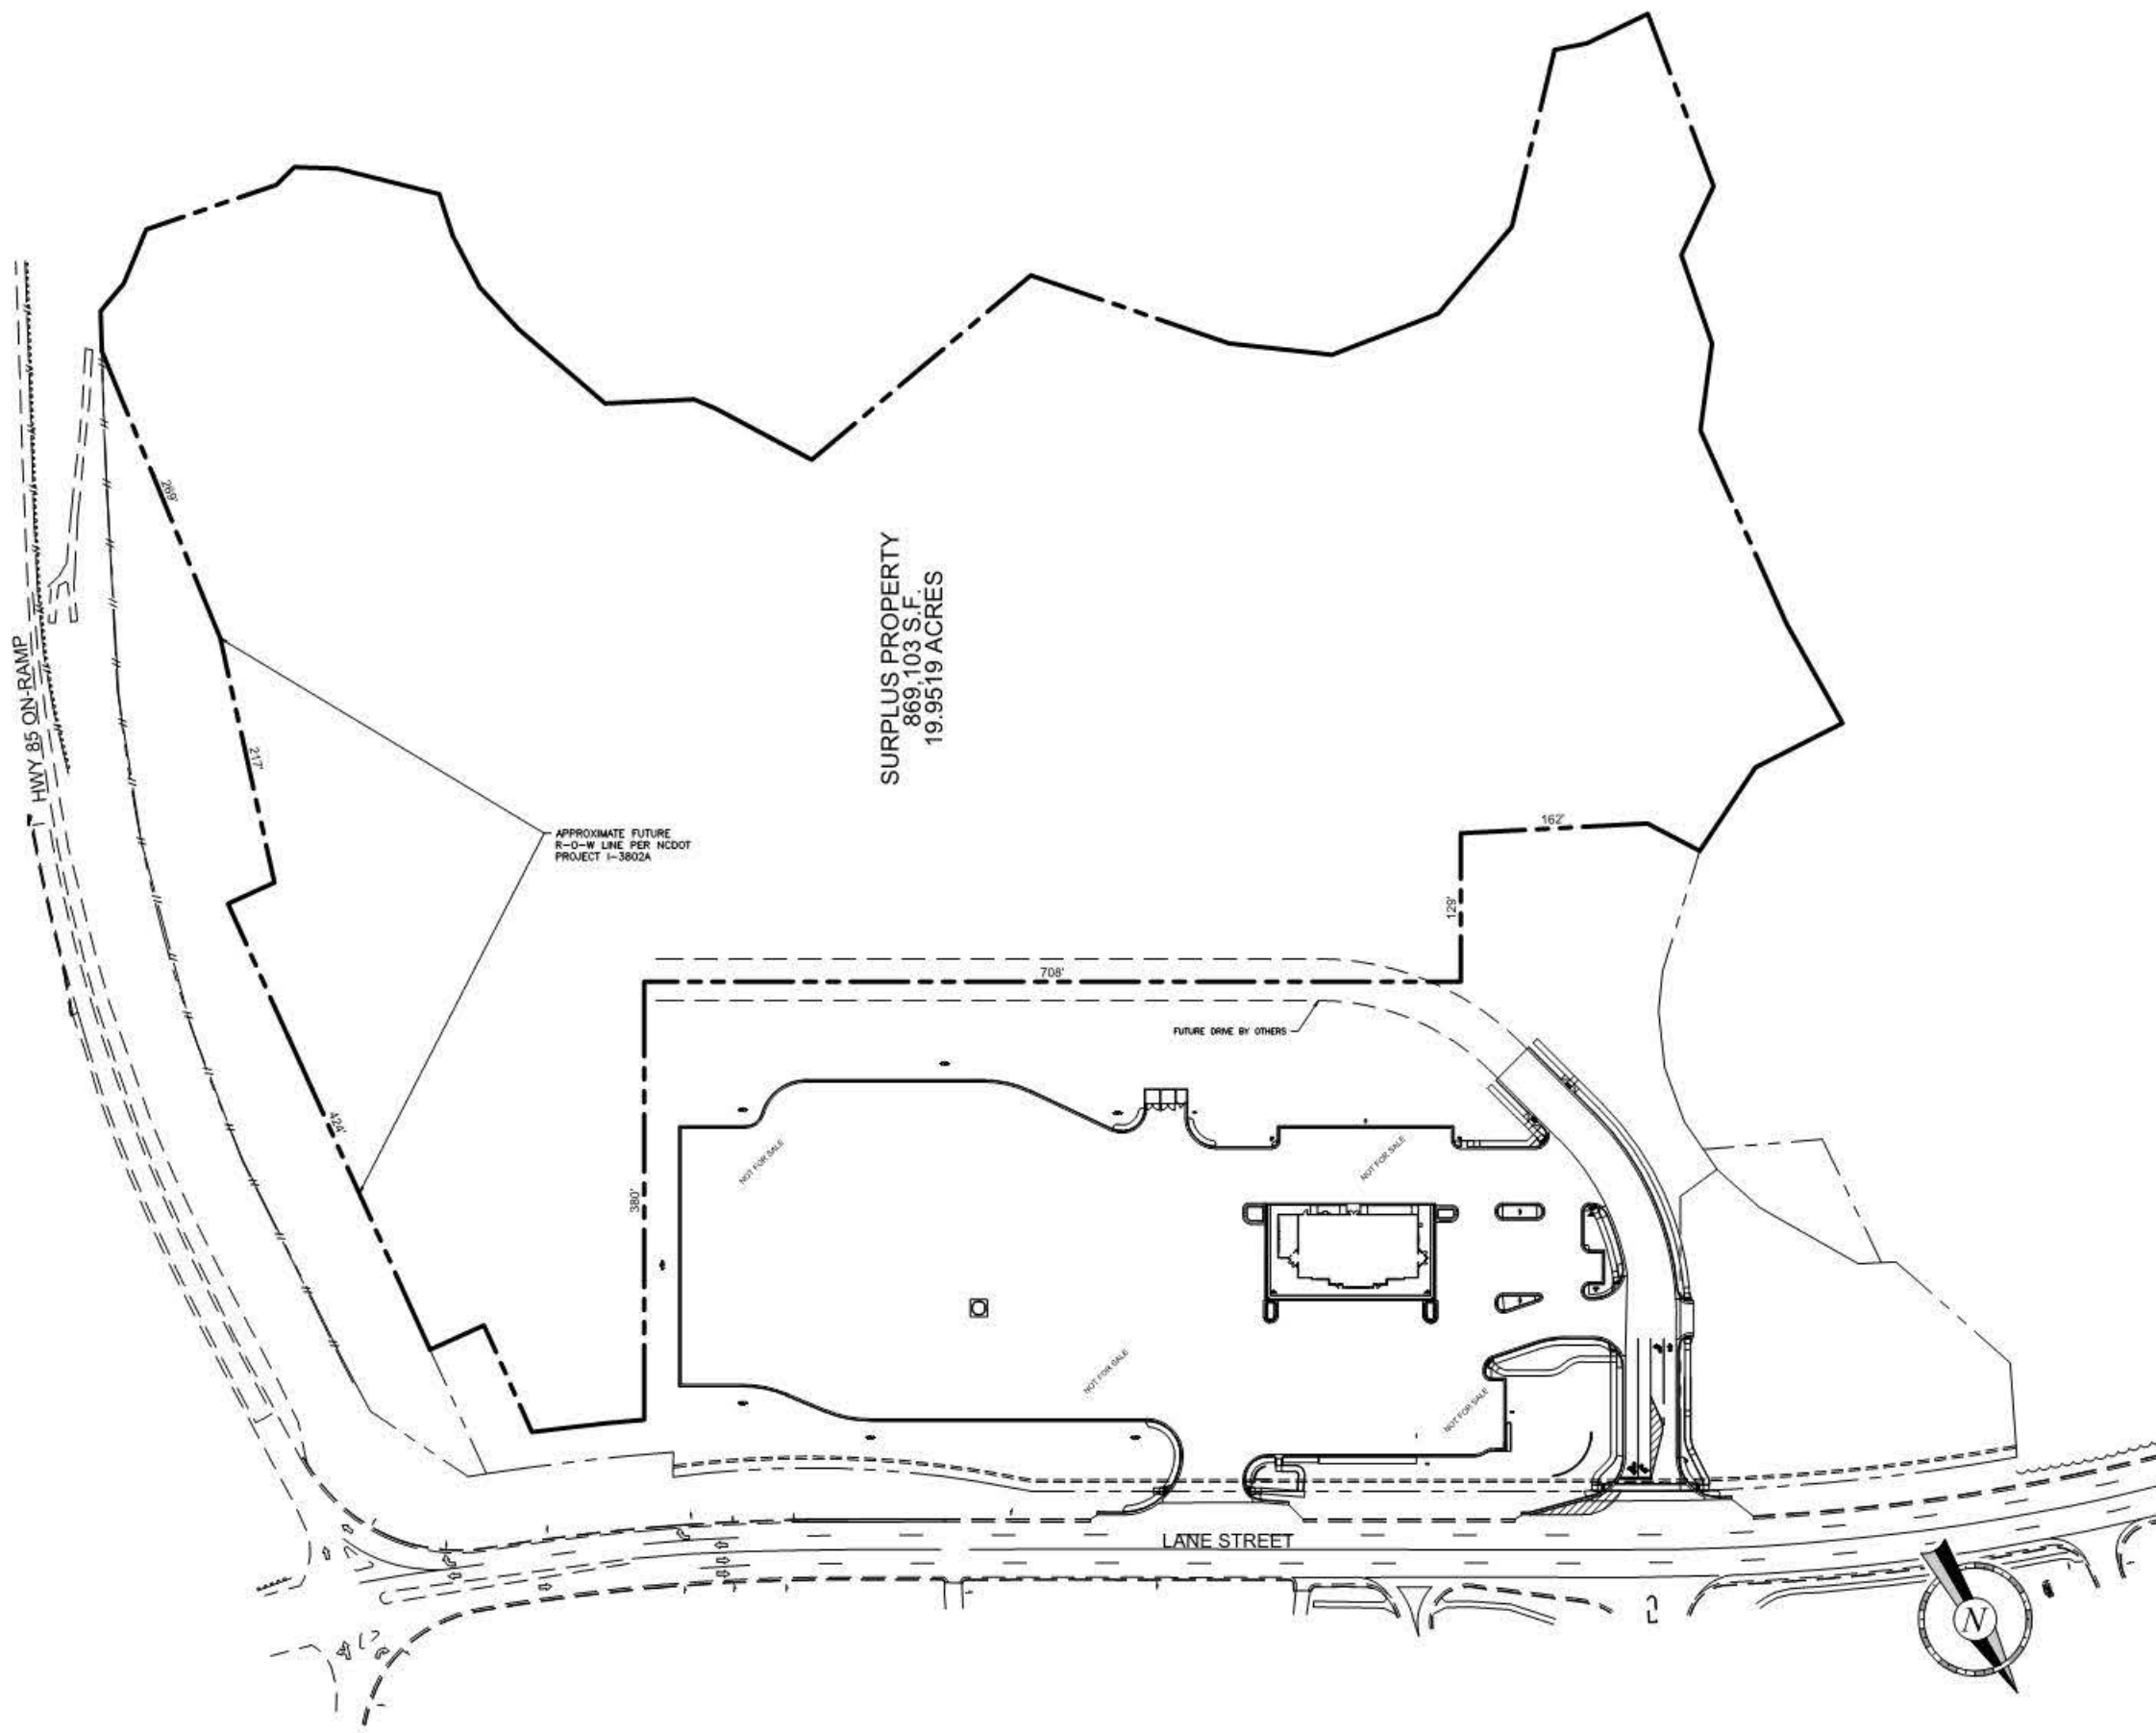

PROJECT NO.: 41044-2

QuikTrip No. 41044-2
LANE ST. AND HWY 85
KANNOPOLIS, NC



© COPYRIGHT QUIKTRIP CORPORATION 2011. ANY UNAUTHORIZED USE, REPRODUCTION, PUBLICATION, DISTRIBUTION, OR SALE IN WHOLE OR IN PART, IS STRICTLY FORBIDDEN.

PROTOTYPE:
DIVISION:
VERSION: 001
DESIGNED BY:
DRAWN BY:
REVIEWED BY:

REV	DATE	DESCRIPTION	ORIGINAL ISSUE DATE:

SHEET TITLE:
INITIAL SITE PLAN

SHEET NUMBER:
1