


FILE LOCATION: Z:\PROJECTS\QUIKTRIP\7908 - I-40 & S Eastern Street, Amarillo\Design Plans\C... Plans\01 Civil\69-7908 civil.dwg TAB NAME: Surplus Exhibit USER: fcting SAVED: 10/23/2020 12:16 PM PLOTTED: 10/23/2020 2:23 PM

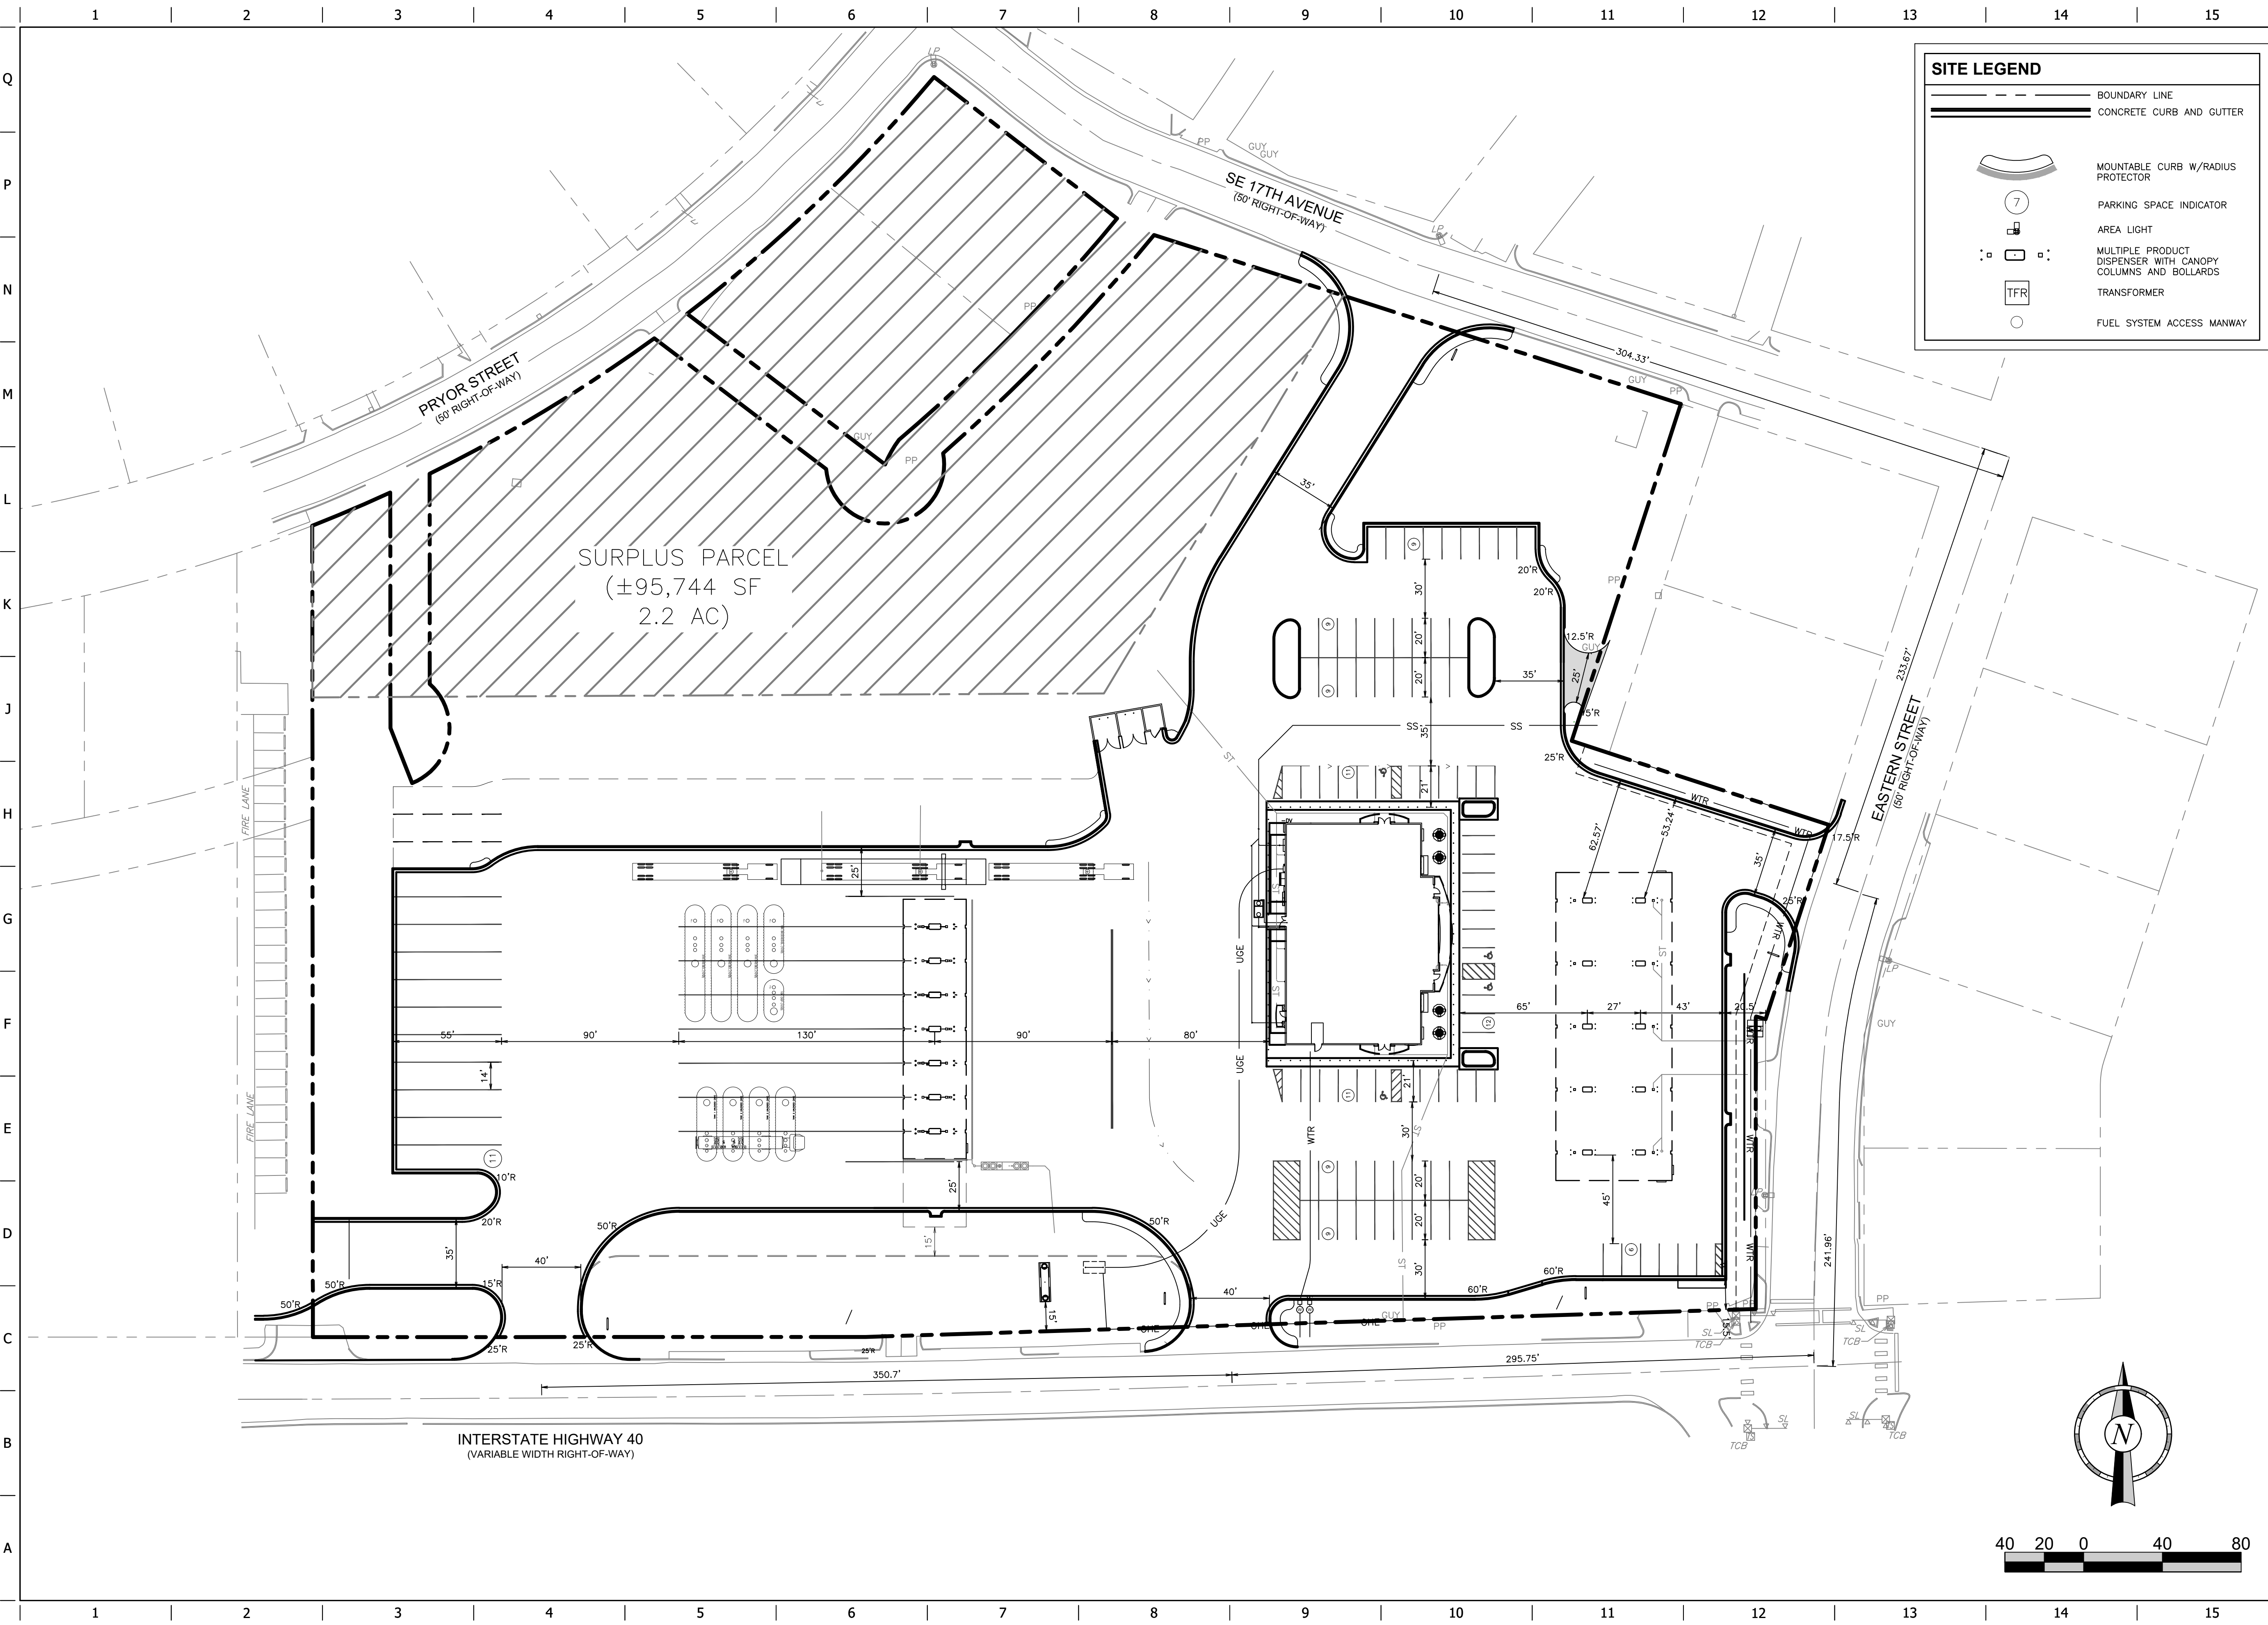

SITE LEGEND

- BOUNDARY LINE
- CONCRETE CURB AND GUTTER
- MOUNTABLE CURB W/RADIUS PROTECTOR
- PARKING SPACE INDICATOR
- AREA LIGHT
- MULTIPLE PRODUCT DISPENSER WITH CANOPY COLUMNS AND BOLLARDS
- TRANSFORMER
- FUEL SYSTEM ACCESS MANWAY

PROJECT NO.: 7908.01

MATKINHOOPER
ENGINEERING & SURVEYING

8 SPENCER ROAD, SUITE 100
BRIEN, TEXAS 79809
CONTACT: @MATKINHOOPER.COM

TEXAS REGISTERED ENGINEERING FIRM
E-0048192 SURVEYING FIRM F-0049400

QuikTrip No. 7908
4605 EAST INTERSTATE HIGHWAY 40
AMARILLO, TX



PROTOTYPE: P-101 (02/01/20)
DIVISION:
VERSION: 001
DESIGNED BY:
DRAWN BY:
REVIEWED BY:

REV	DATE	DESCRIPTION

SHEET TITLE:
PRELIMINARY SITE PLAN

SHEET NUMBER:
C101

