
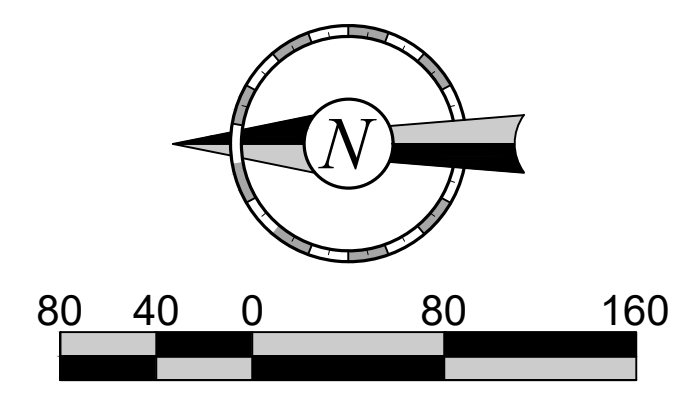


FILE LOCATION: \\Quiktrip\Quiktrip\QKT04216--Bennett, CO\CADD\2 Plan\QKT4216_Civil.dwg TAB NAME: Overall Site CD USER: raron_ Johnston SAVED: 3/12/2021 11:42 AM PLOTTED: 3/12/2021 11:42 AM

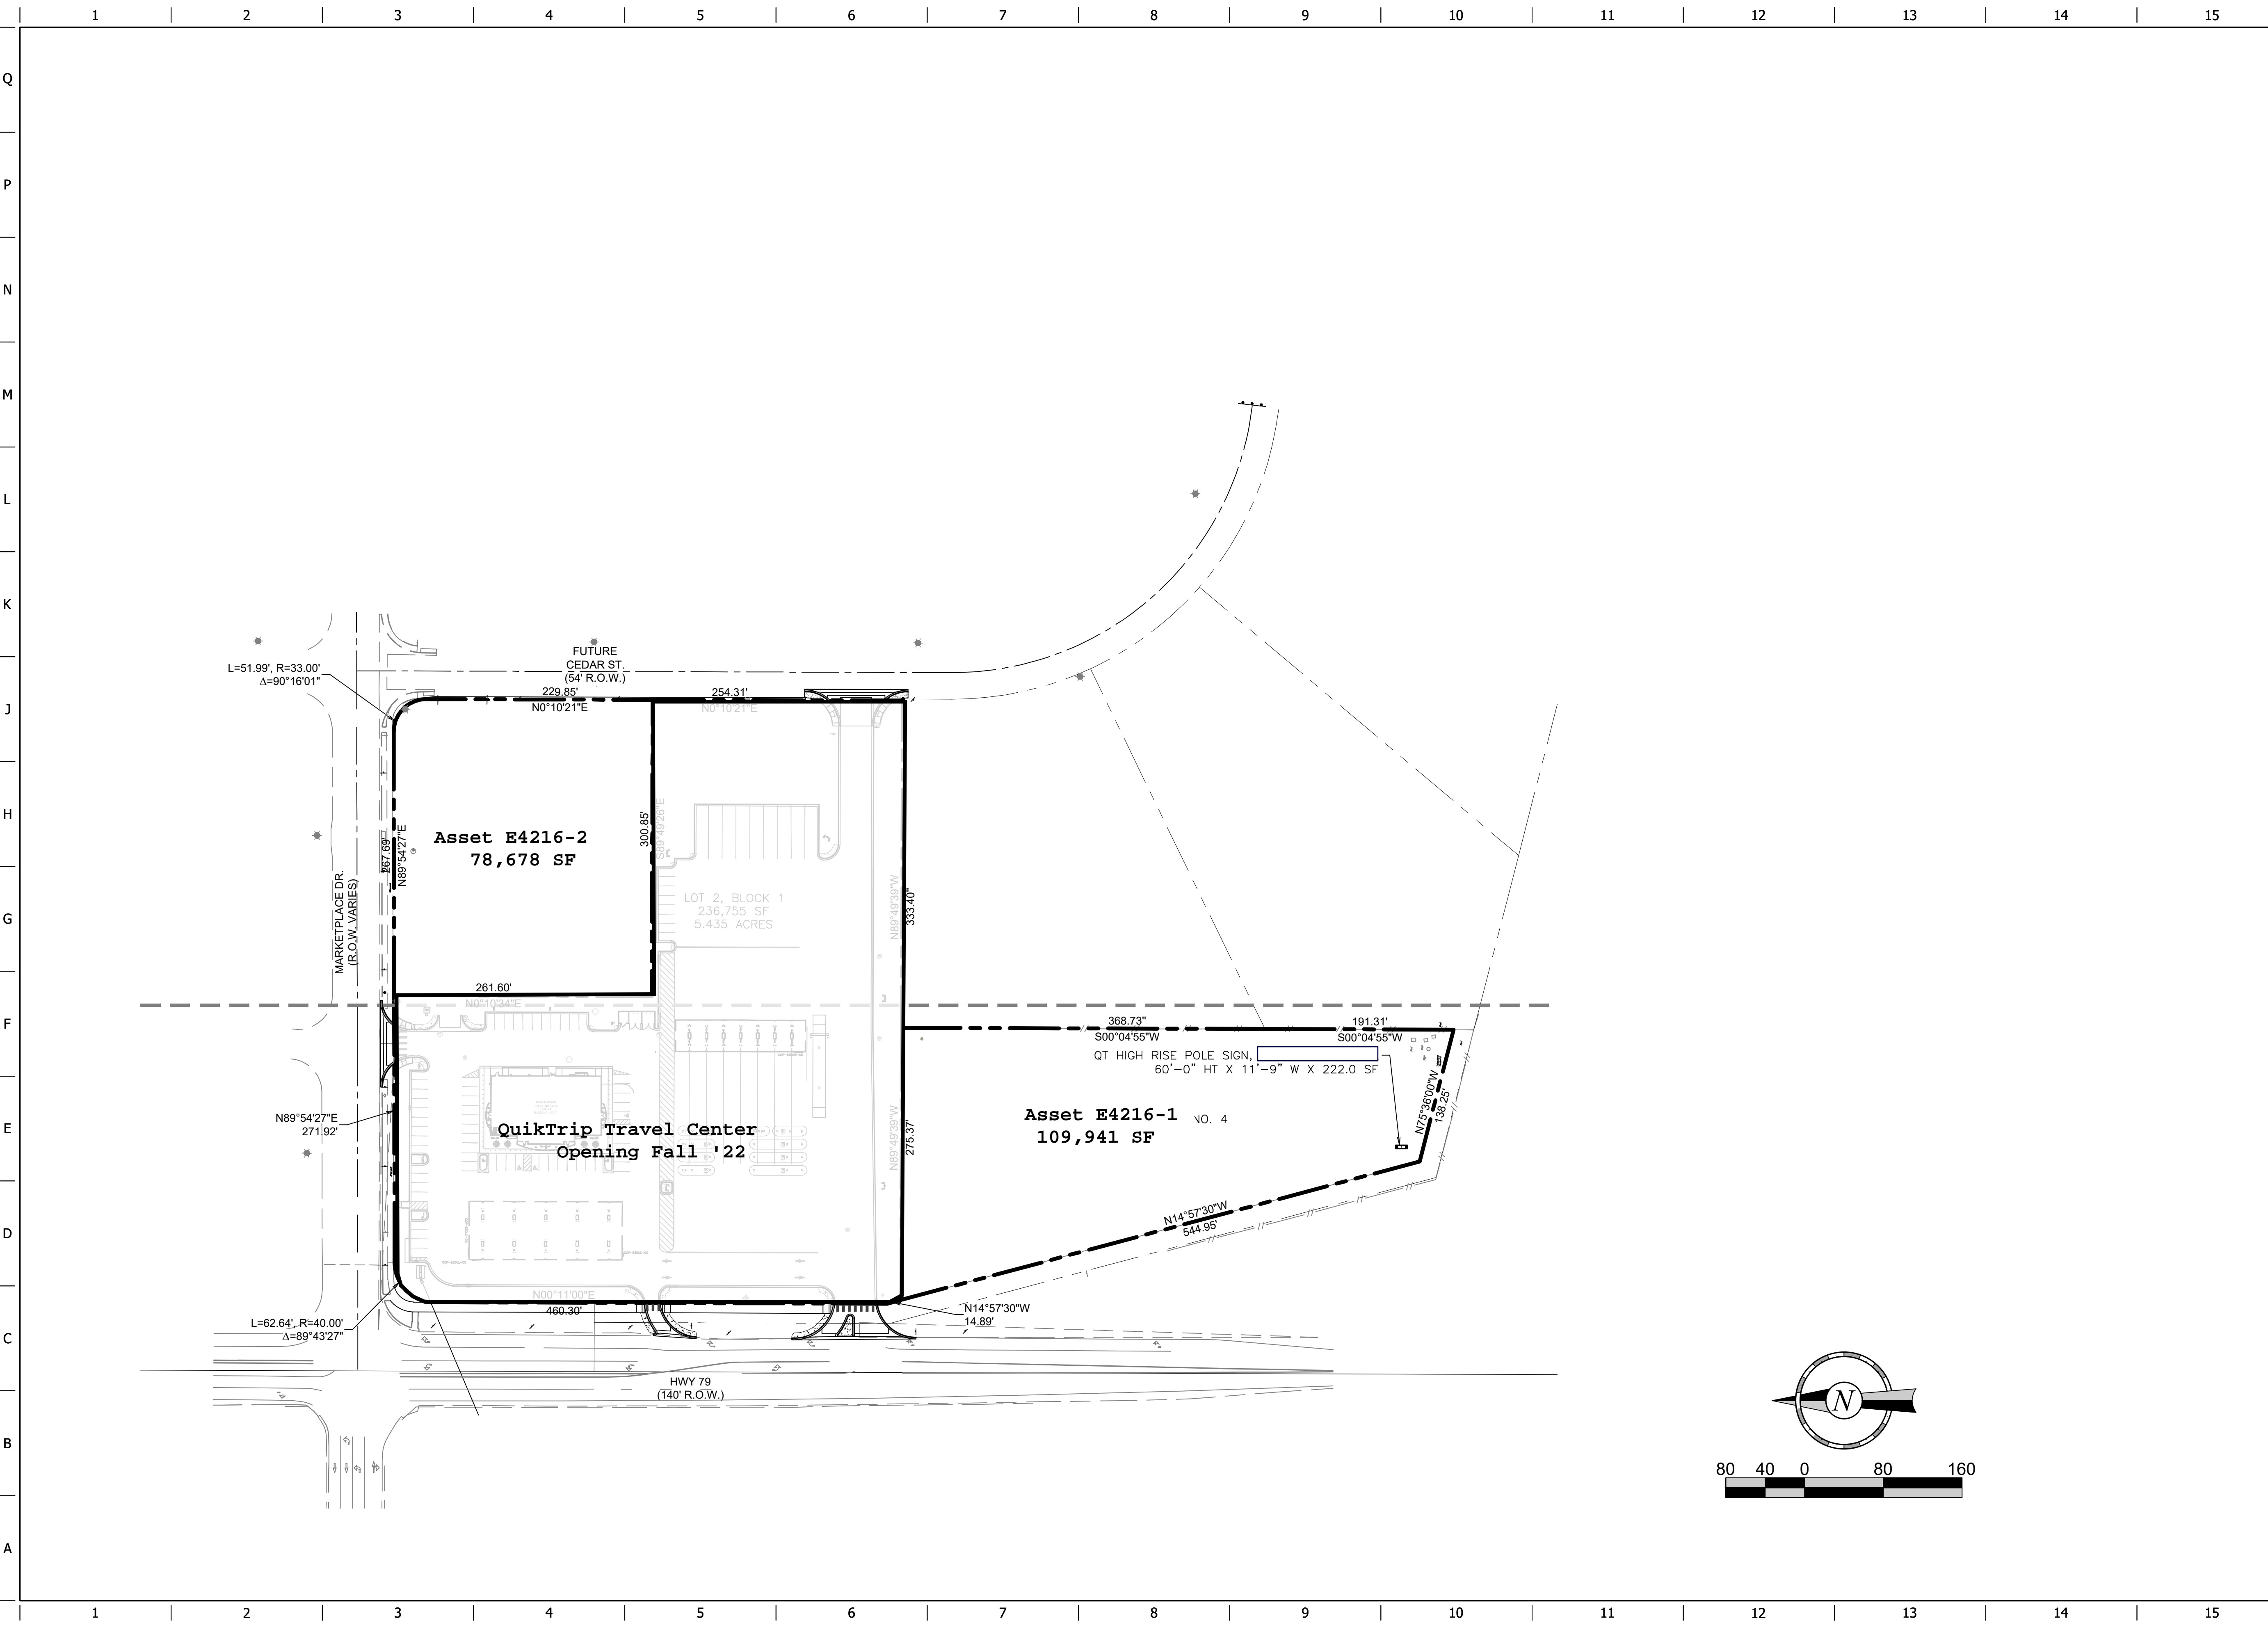

<p>QuikTrip No. 4216 SH-79 & MARKETPLACE DR. BENNETT, CO</p>																		
<p><small>© COPYRIGHT QUIKTRIP CORPORATION 2011 ANY UNAUTHORIZED USE, REPRODUCTION, PUBLICATION, DISTRIBUTION, OR SALE IN WHOLE OR IN PART, IS STRICTLY FORBIDDEN.</small></p>																		
<table border="1" style="width: 100%; border-collapse: collapse;"> <tr><td>PROTOTYPE: P-105 (02/05/21)</td></tr> <tr><td>DIVISION: 83</td></tr> <tr><td>VERSION: D01</td></tr> <tr><td>DESIGNED BY: ACJ</td></tr> <tr><td>DRAWN BY: NCH</td></tr> <tr><td>REVIEWED BY: JRR</td></tr> </table>	PROTOTYPE: P-105 (02/05/21)	DIVISION: 83	VERSION: D01	DESIGNED BY: ACJ	DRAWN BY: NCH	REVIEWED BY: JRR												
PROTOTYPE: P-105 (02/05/21)																		
DIVISION: 83																		
VERSION: D01																		
DESIGNED BY: ACJ																		
DRAWN BY: NCH																		
REVIEWED BY: JRR																		
<table border="1" style="width: 100%; border-collapse: collapse;"> <thead> <tr> <th style="width: 10%;">REV</th> <th style="width: 80%;">DATE</th> <th style="width: 10%;">DESCRIPTION</th> </tr> </thead> <tbody> <tr><td> </td><td> </td><td> </td></tr> <tr><td> </td><td> </td><td> </td></tr> <tr><td> </td><td> </td><td> </td></tr> <tr><td> </td><td> </td><td> </td></tr> <tr><td> </td><td> </td><td> </td></tr> </tbody> </table>	REV	DATE	DESCRIPTION															
REV	DATE	DESCRIPTION																
<p>ORIGINAL ISSUE DATE: 03/12/2021</p>																		
<p>SHEET TITLE: SITE PLAN - OVERALL</p>																		
<p>SHEET NUMBER: C100</p>																		