


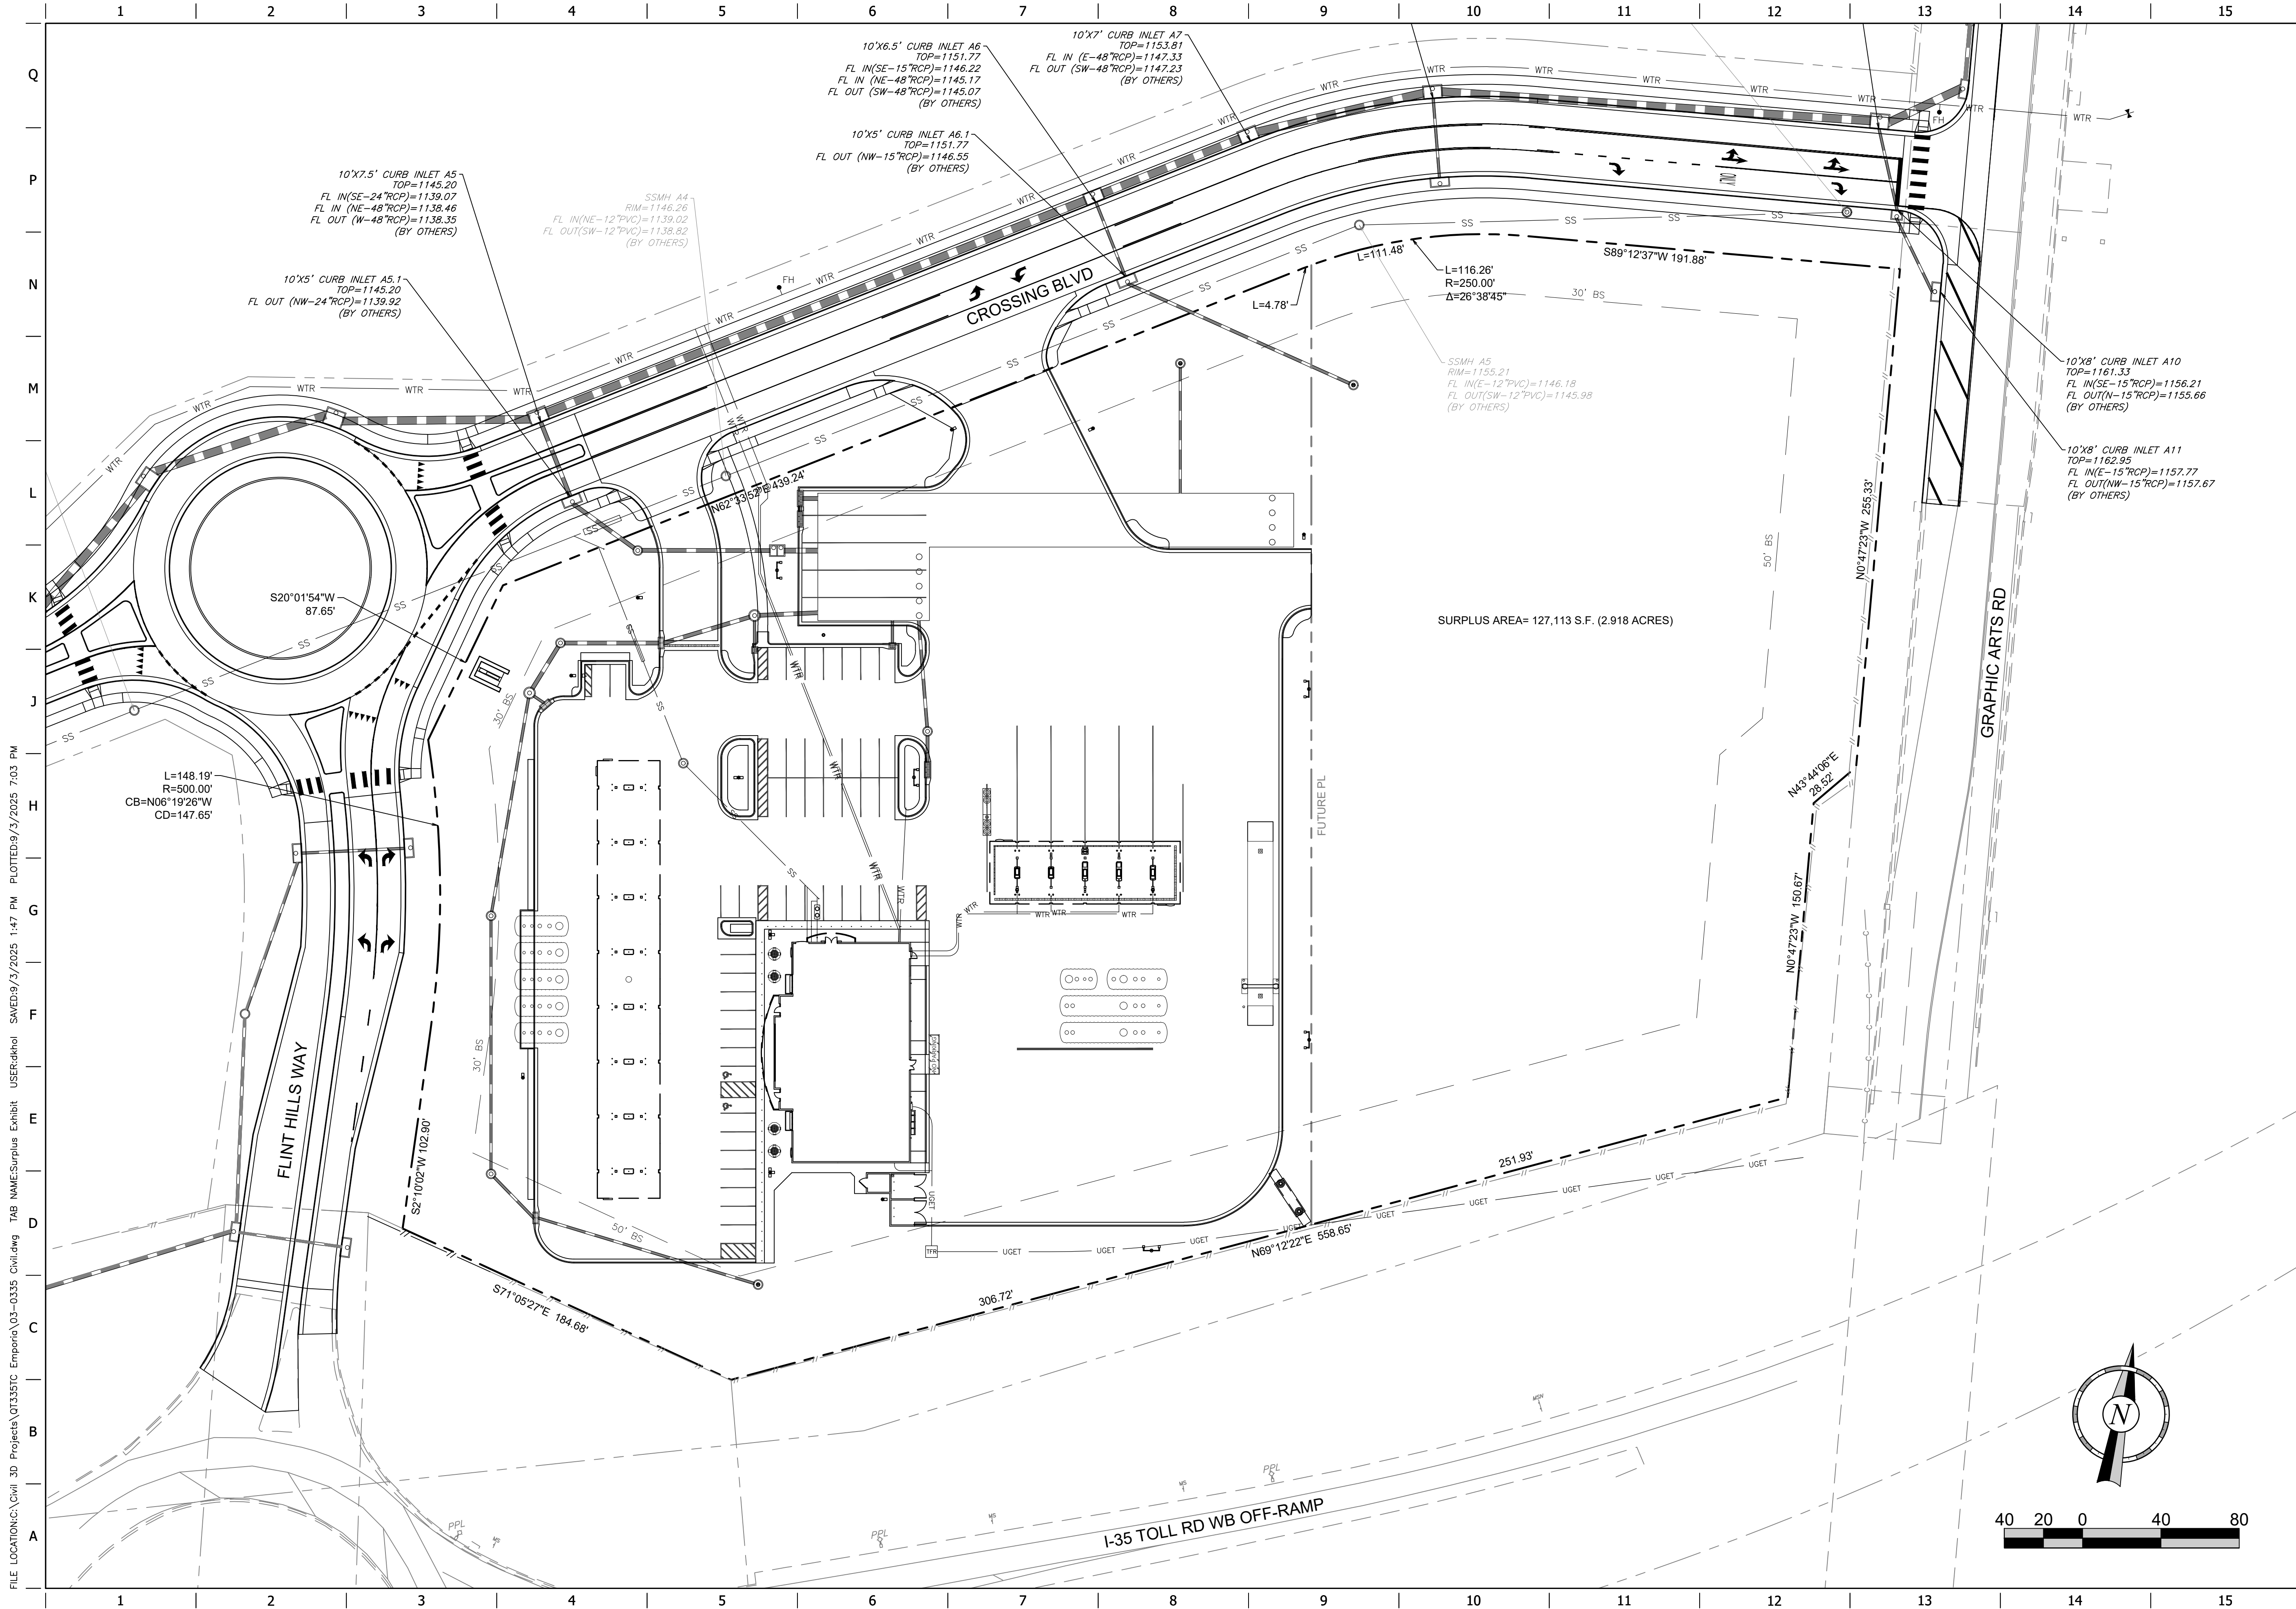

FILE LOCATION: C:\Cvill 30 Projects\Q13351C Emporia\Q13-0335 Civil.dwg TAB NAME: Surplus Exhibit USER: radkhal PLOTTED: 9/3/2025 1:47 PM PLOTTED: 9/3/2025 7:03 PM

PROJECT NO.: 03-0335	
QuikTrip No. 0335 3535 CROSSING BOULEVARD EMPORIA, LYON COUNTY, KANSAS 66801	
 © COPYRIGHT QUIKTRIP CORPORATION 2011 ANY UNAUTHORIZED USE, REPRODUCTION, PUBLICATION, DISTRIBUTION, OR SALE IN WHOLE OR IN PART, IS STRICTLY FORBIDDEN.	
SHEET TITLE: SURPLUS EXHIBIT	
SHEET NUMBER: 1 OF 1	