
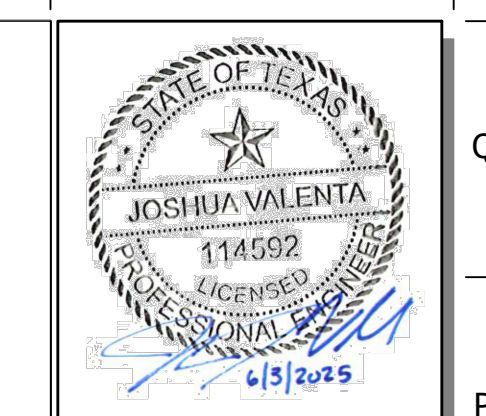


FILE LOCATION: Z:\PROJECTS\QUIKTRIP\4623 - hwy 90 & buffalo speedway, houston, texas\09-4623 Civil.dwg TAB NAME: Surplus USER: mmccabe SAVED: 12/14/2025 1:17 PM PLOTTED: 12/14/2025 1:17 PM

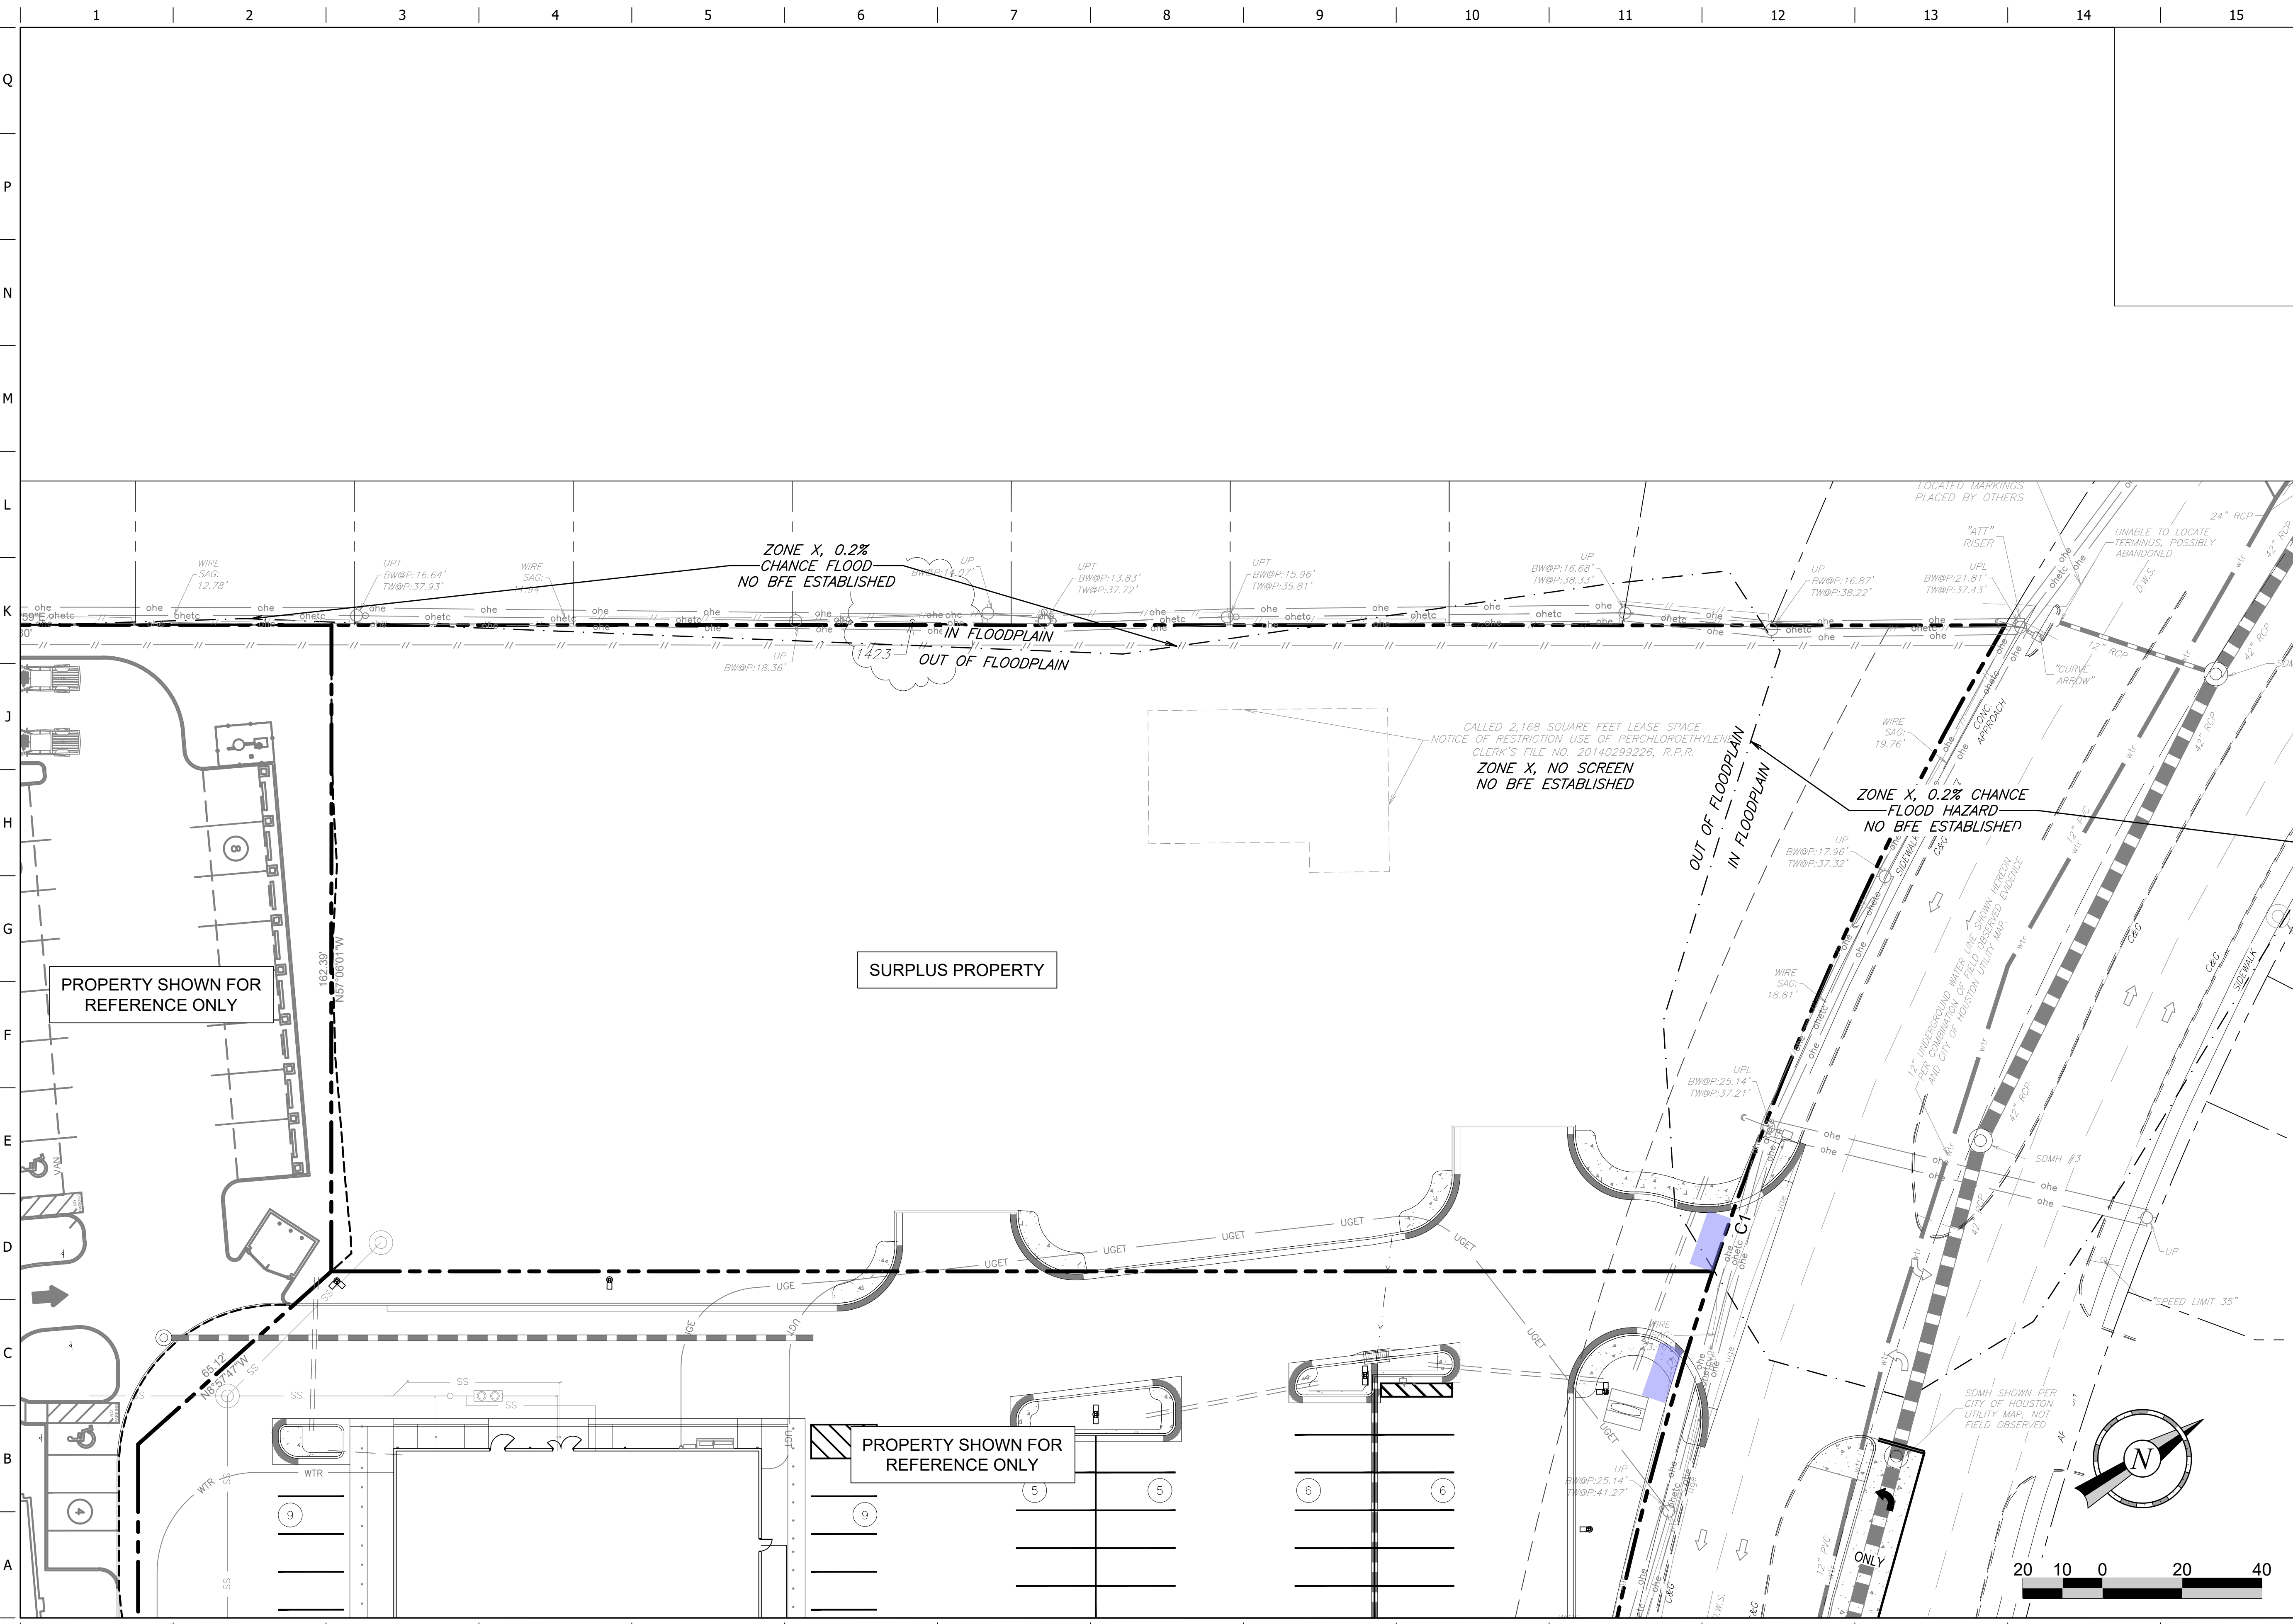

PROJECT NO.: 4623.01
MATKINHOOPER
 ENGINEERING
 & SURVEYING
 8 SPENCER ROAD SUITE 100
 BUREAU, TEXAS 76008
 CONTACT: @MATKINHOOPER.COM
 TEXAS REGISTERED ENGINEERING FIRM
 LICENSE NO. 10084000

QuikTrip No. 4623
 9696 MAIN STREET
 HOUSTON, TX

QT

© COPYRIGHT QUIKTRIP CORPORATION 2011
 ANY UNAUTHORIZED USE, REPRODUCTION,
 PUBLICATION, DISTRIBUTION, OR SALE IN
 WHOLE OR IN PART, IS STRICTLY FORBIDDEN.

PROTOTYPE: P-122 (05/01/25)
 DIVISION: 89
 VERSION: 001
 DESIGNED BY: JJV
 DRAWN BY: MJM
 REVIEWED BY: CSW

REV	DATE	DESCRIPTION
1	8/29/25	BID ADDRESS
2	8/20/25	ROLL OVER CURB & MEDIAN MODIFICATIONS
3	11/14/25	AREA INLET REVISION

ORIGINAL ISSUE DATE: 4/11/24

SHEET TITLE:
 SURPLUS PROPERTY
 EXHIBIT

SHEET NUMBER:
C001

